


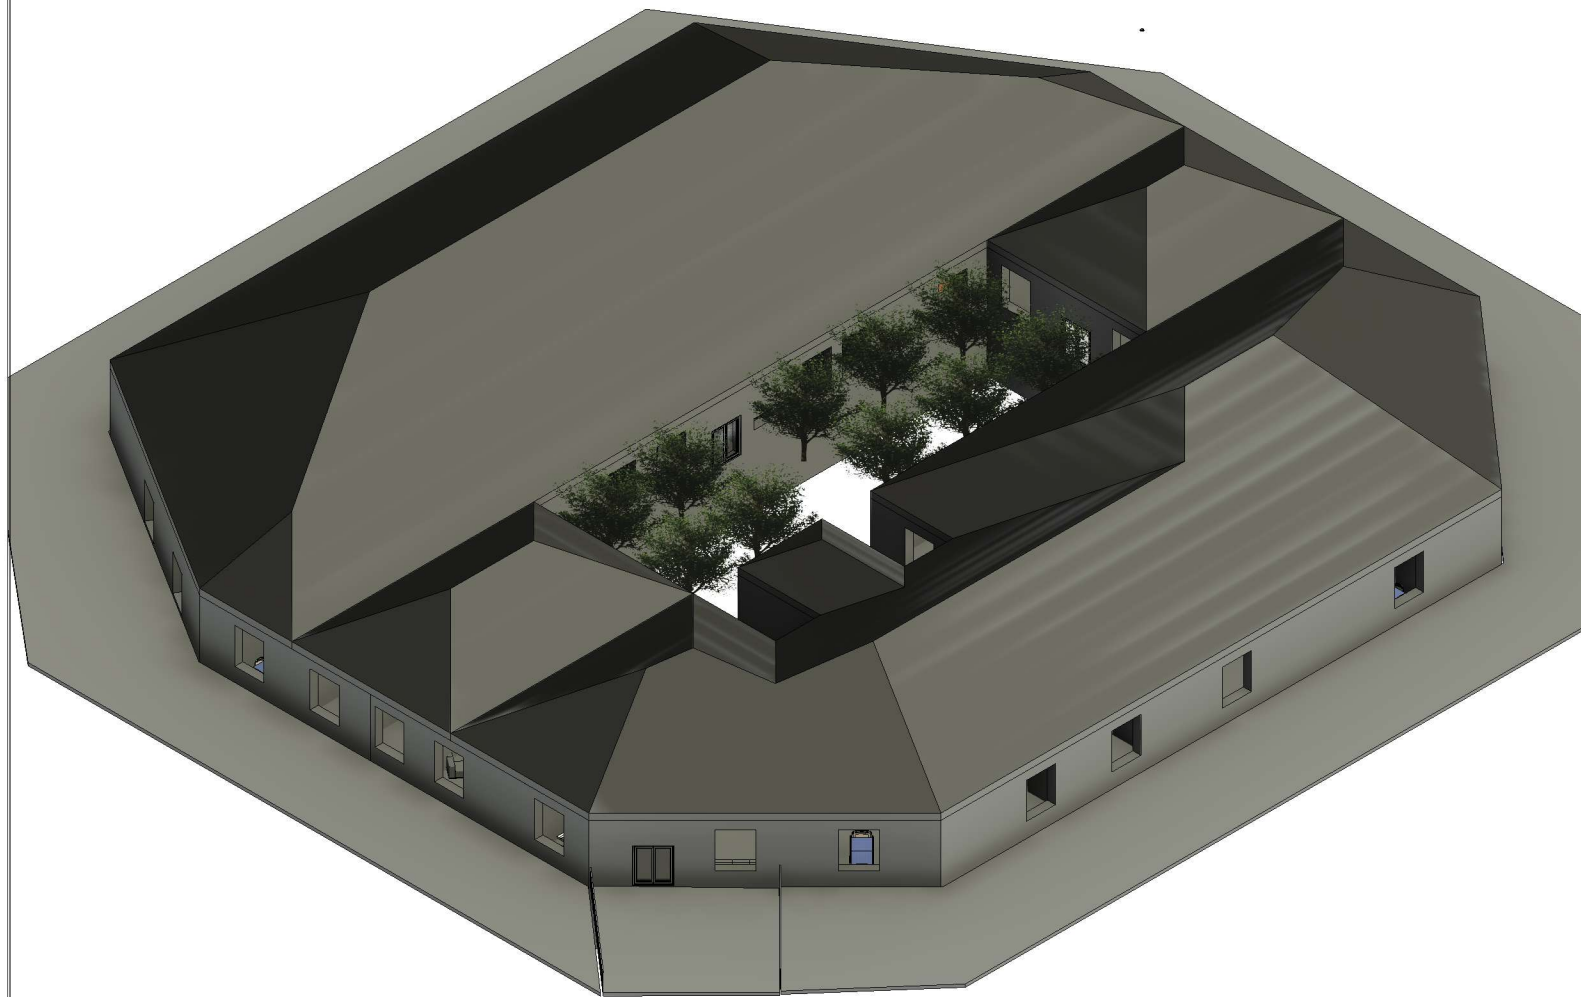

① {3D}



www.autodesk.com/revit

AwareHouse Design & Construction

42 Malvern Road
Weston-super-Mare
BS234DF
Somerset
United Kingdom

Email: kerstinfocho@gmail.com
Mobile: +447405332238

[illegible]

Edith Focho

GFT Hospital

3D View

Project number	0001
----------------	------

Date	28.05.2022
------	------------


Drawn by Kerstin F.

Checked by	Checker
------------	---------

A110

Scale	
-------	--

[illegible]

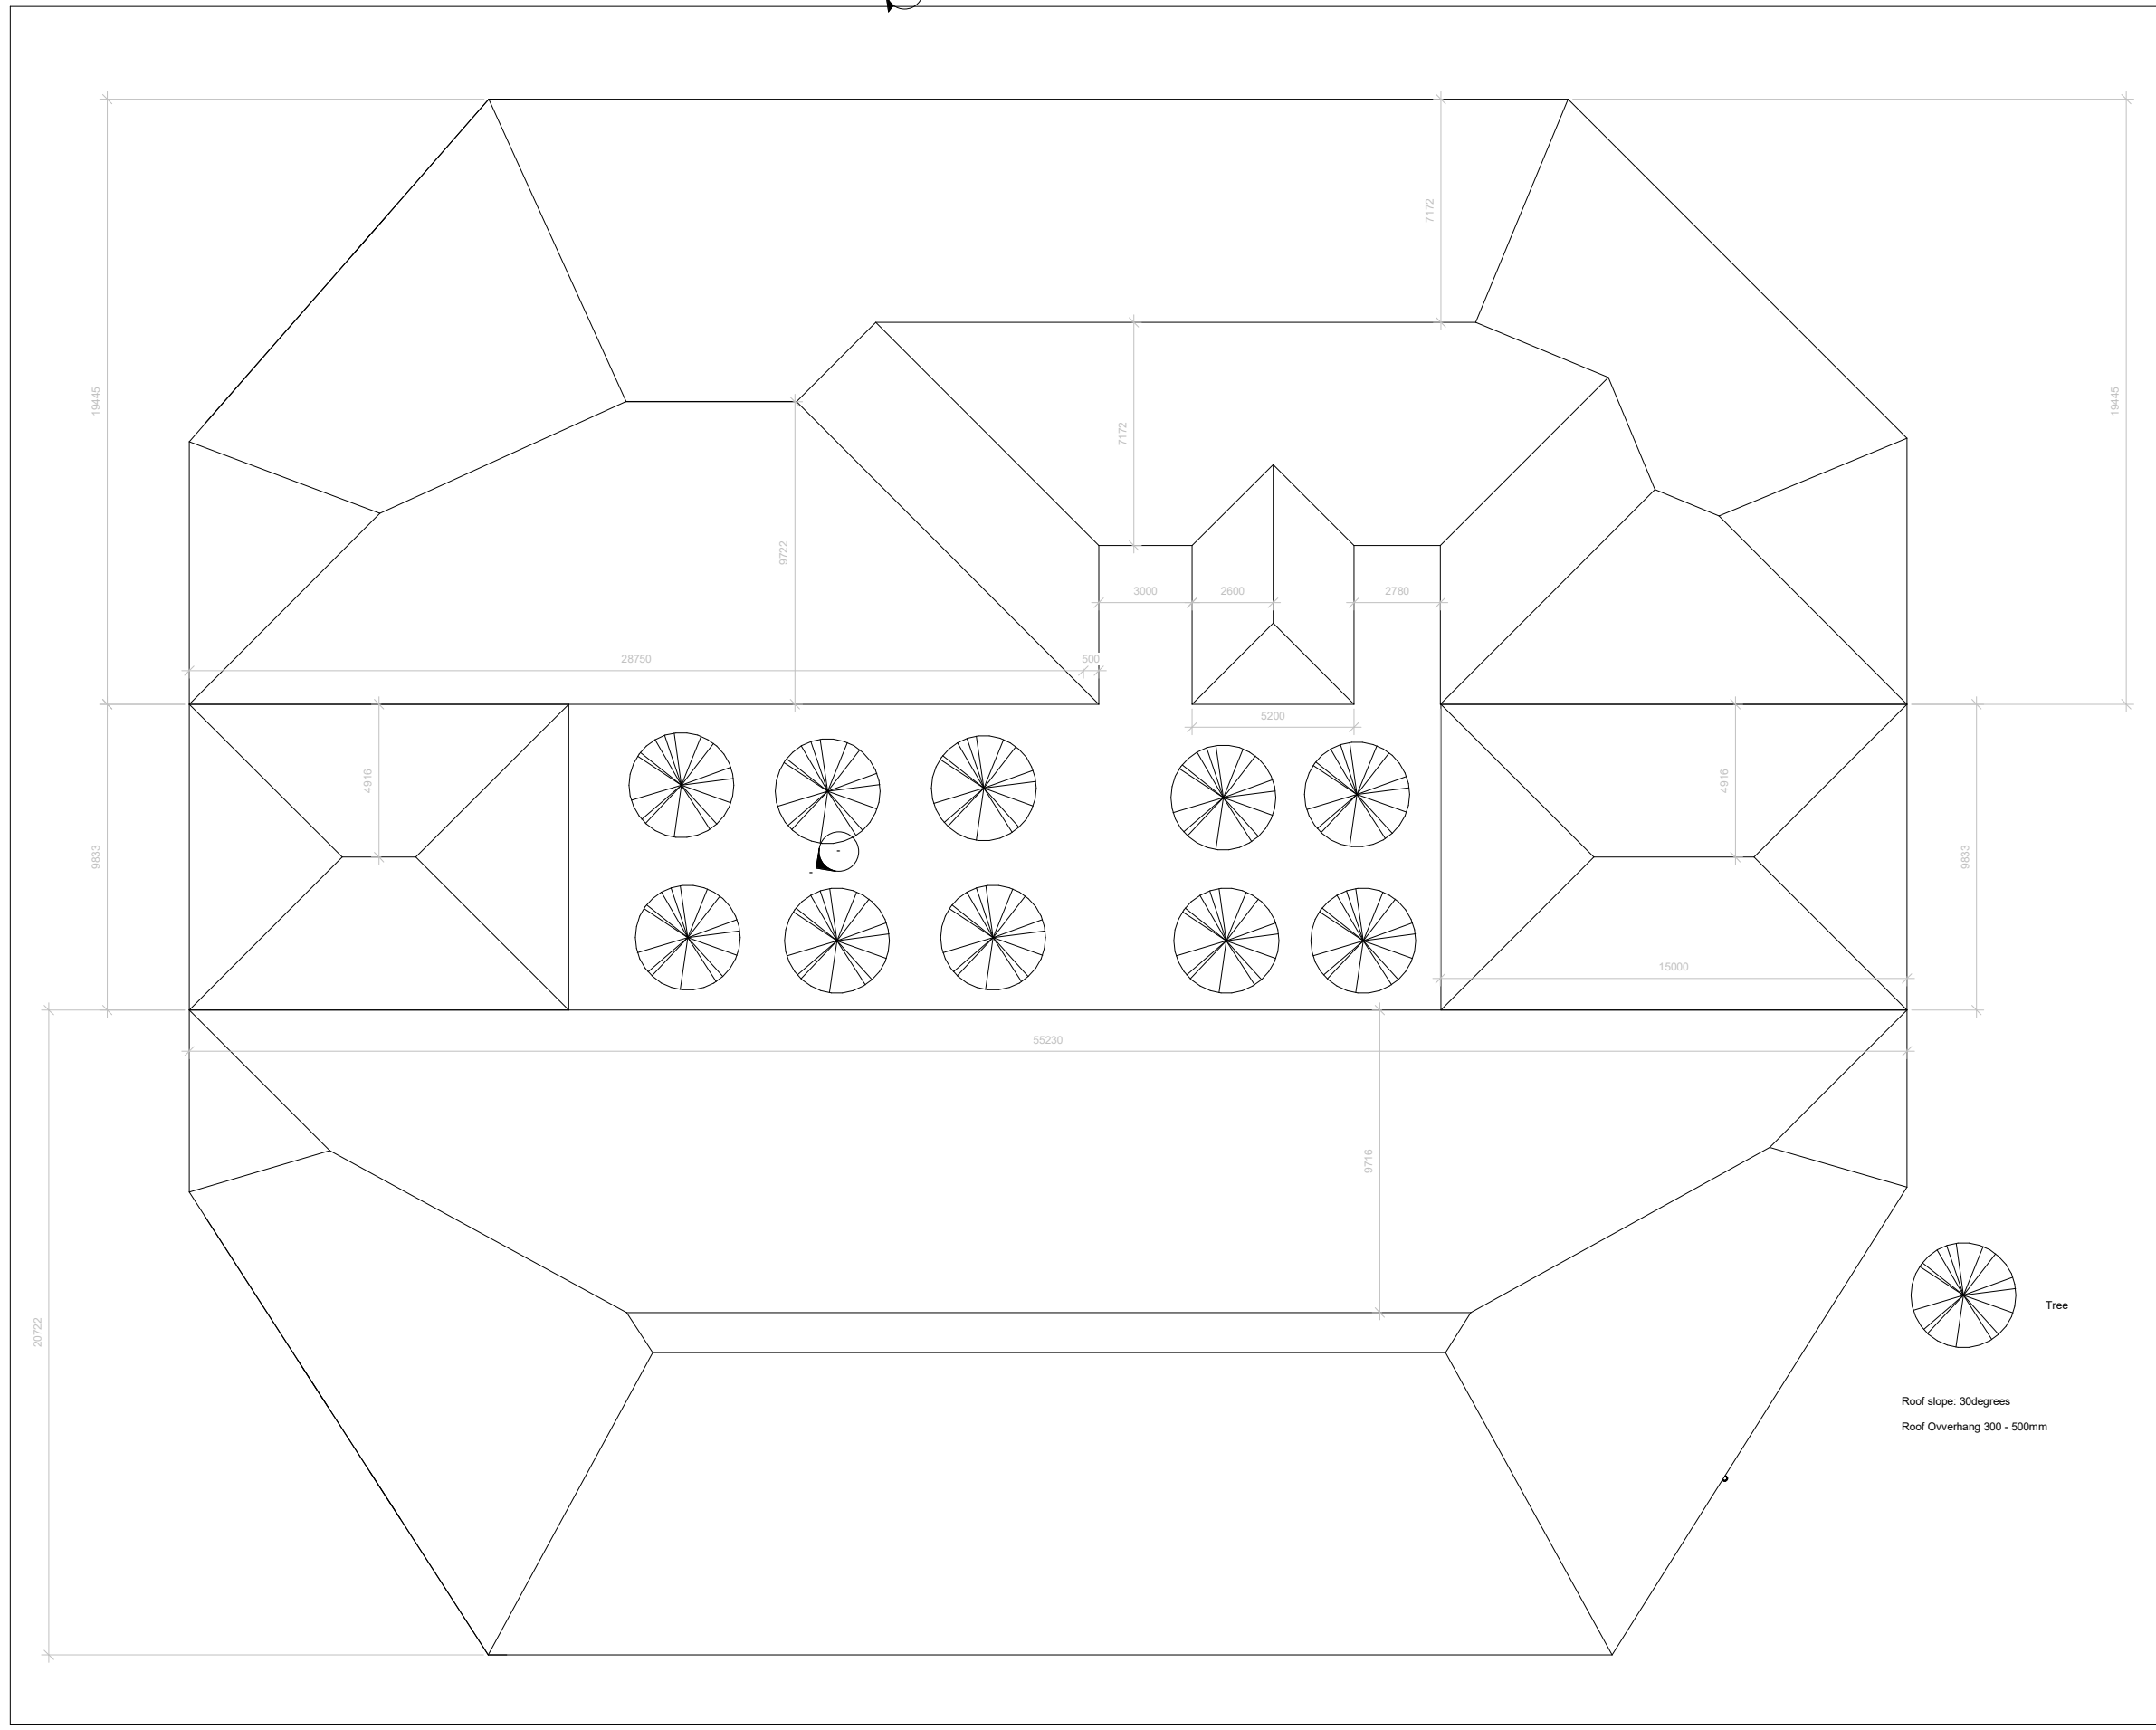

AwareHouse Design & Construction

42 Malvern Road
Weston-super-Mare
BS234DF
Somerset
United Kingdom

Email: kerstinfocho@gmail.com
Mobile: +447405332238

[illegible]

Edith Focho

GFT Hospital

Roof Plan

Project number	0001
----------------	------

Date	28.05.2022
------	------------

Drawn by Kerstin F.

Checked by	Checker
------------	---------

A103

Scale	1 : 100
-------	---------


61:71:00 7707/00/07



AwareHouse Design & Construction

42 Malvern Road
Weston-super-Mare
BS234DF
Somerset
United Kingdom

Email: kerstinfocho@gmail.com
Mobile: +447405332238

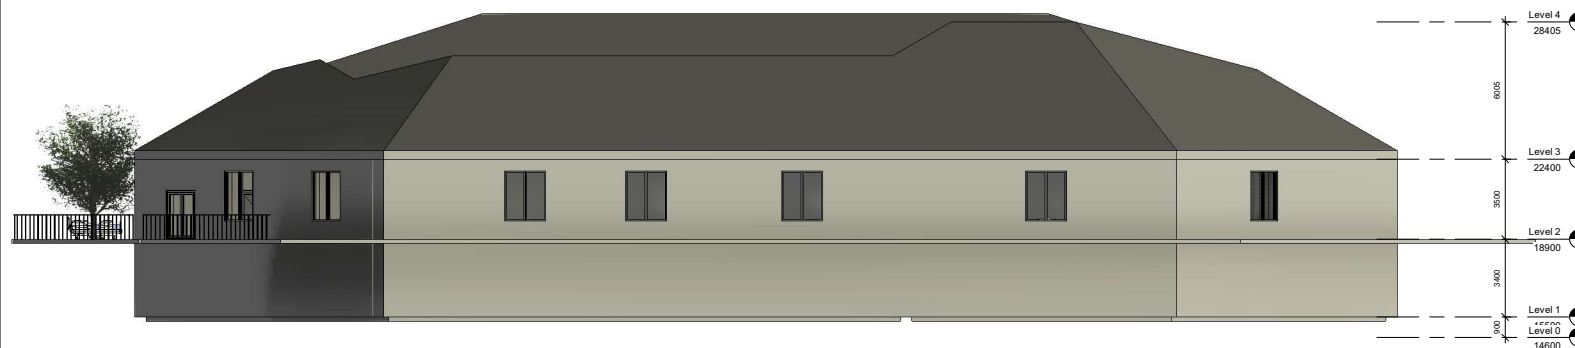

① North
1 : 100

[illegible]

Edith Focho

GFT Hospital

North Elevation

Project number	0001
----------------	------

Date	28.05.2022
------	------------

Drawn by Kerstin F.

Checked by	Checker
------------	---------

A106

Scale	1 : 100
-------	---------



AwareHouse Design & Construction

42 Malvern Road
Weston-super-Mare
BS234DF
Somerset
United Kingdom

Email: kerstinfocho@gmail.com
Mobile: +447405332238



① West
1 : 100

[illegible]

Edith Focho

GFT Hospital

West Elevation

Project number	0001
Date	28.05.2022
Drawn by	Kerstin F.
Checked by	Checker
A105	
Scale	1 : 100



AwareHouse Design & Construction

42 Malvern Road
Weston-super-Mare
BS234DF
Somerset
United Kingdom

Email: kerstinfocho@gmail.com
Mobile: +447405332238



① South
1 : 100

[illegible]

Edith Focho

GFT Hospital

South Elevation

Project number	0001
----------------	------

Date	28.05.2022
------	------------

Drawn by Kerstin F.

Checked by	Checker
------------	---------

A107

Scale	1 : 100
-------	---------



AwareHouse Design & Construction

42 Malvern Road
Weston-super-Mare
BS234DF
Somerset
United Kingdom

Email: kerstinfocho@gmail.com
Mobile: +447405332238



① East
1 : 100

[illegible]

Edith Focho

GFT Hospital

East Elevation

Project number	0001
----------------	------

Date	28.05.2022
------	------------

Drawn by Kerstin F.

Checked by	Checker
------------	---------

A104

Scale 1 : 100



AwareHouse Design & Construction

42 Malvern Road
Weston-super-Mare
BS234DF
Somerset
United Kingdom

Email: kerstinfocho@gmail.com
Mobile: +447405332238



1 Section 5
1 : 100

[illegible]

Edith Focho

GFT Hospital

Diagonal section

Project number	0001
----------------	------

Date	28.05.2022
------	------------

Drawn by Kerstin F.

Checked by	Checker
------------	---------

A109

Scale 1 : 100



AwareHouse Design & Construction

42 Malvern Road
Weston-super-Mare
BS234DF
Somerset
United Kingdom

Email: kerstinfocho@gmail.com
Mobile: +447405332238



1 Section 6
1 : 100

[illegible]

Edith Focho

GFT Hospital

Vertical Section

Project number	0001
----------------	------

Date	28.05.2022
------	------------

Drawn by Kerstin F.

Checked by	Checker
------------	---------

A108

Scale	1 : 100
-------	---------